


PLAN-3
リーガルオフィス

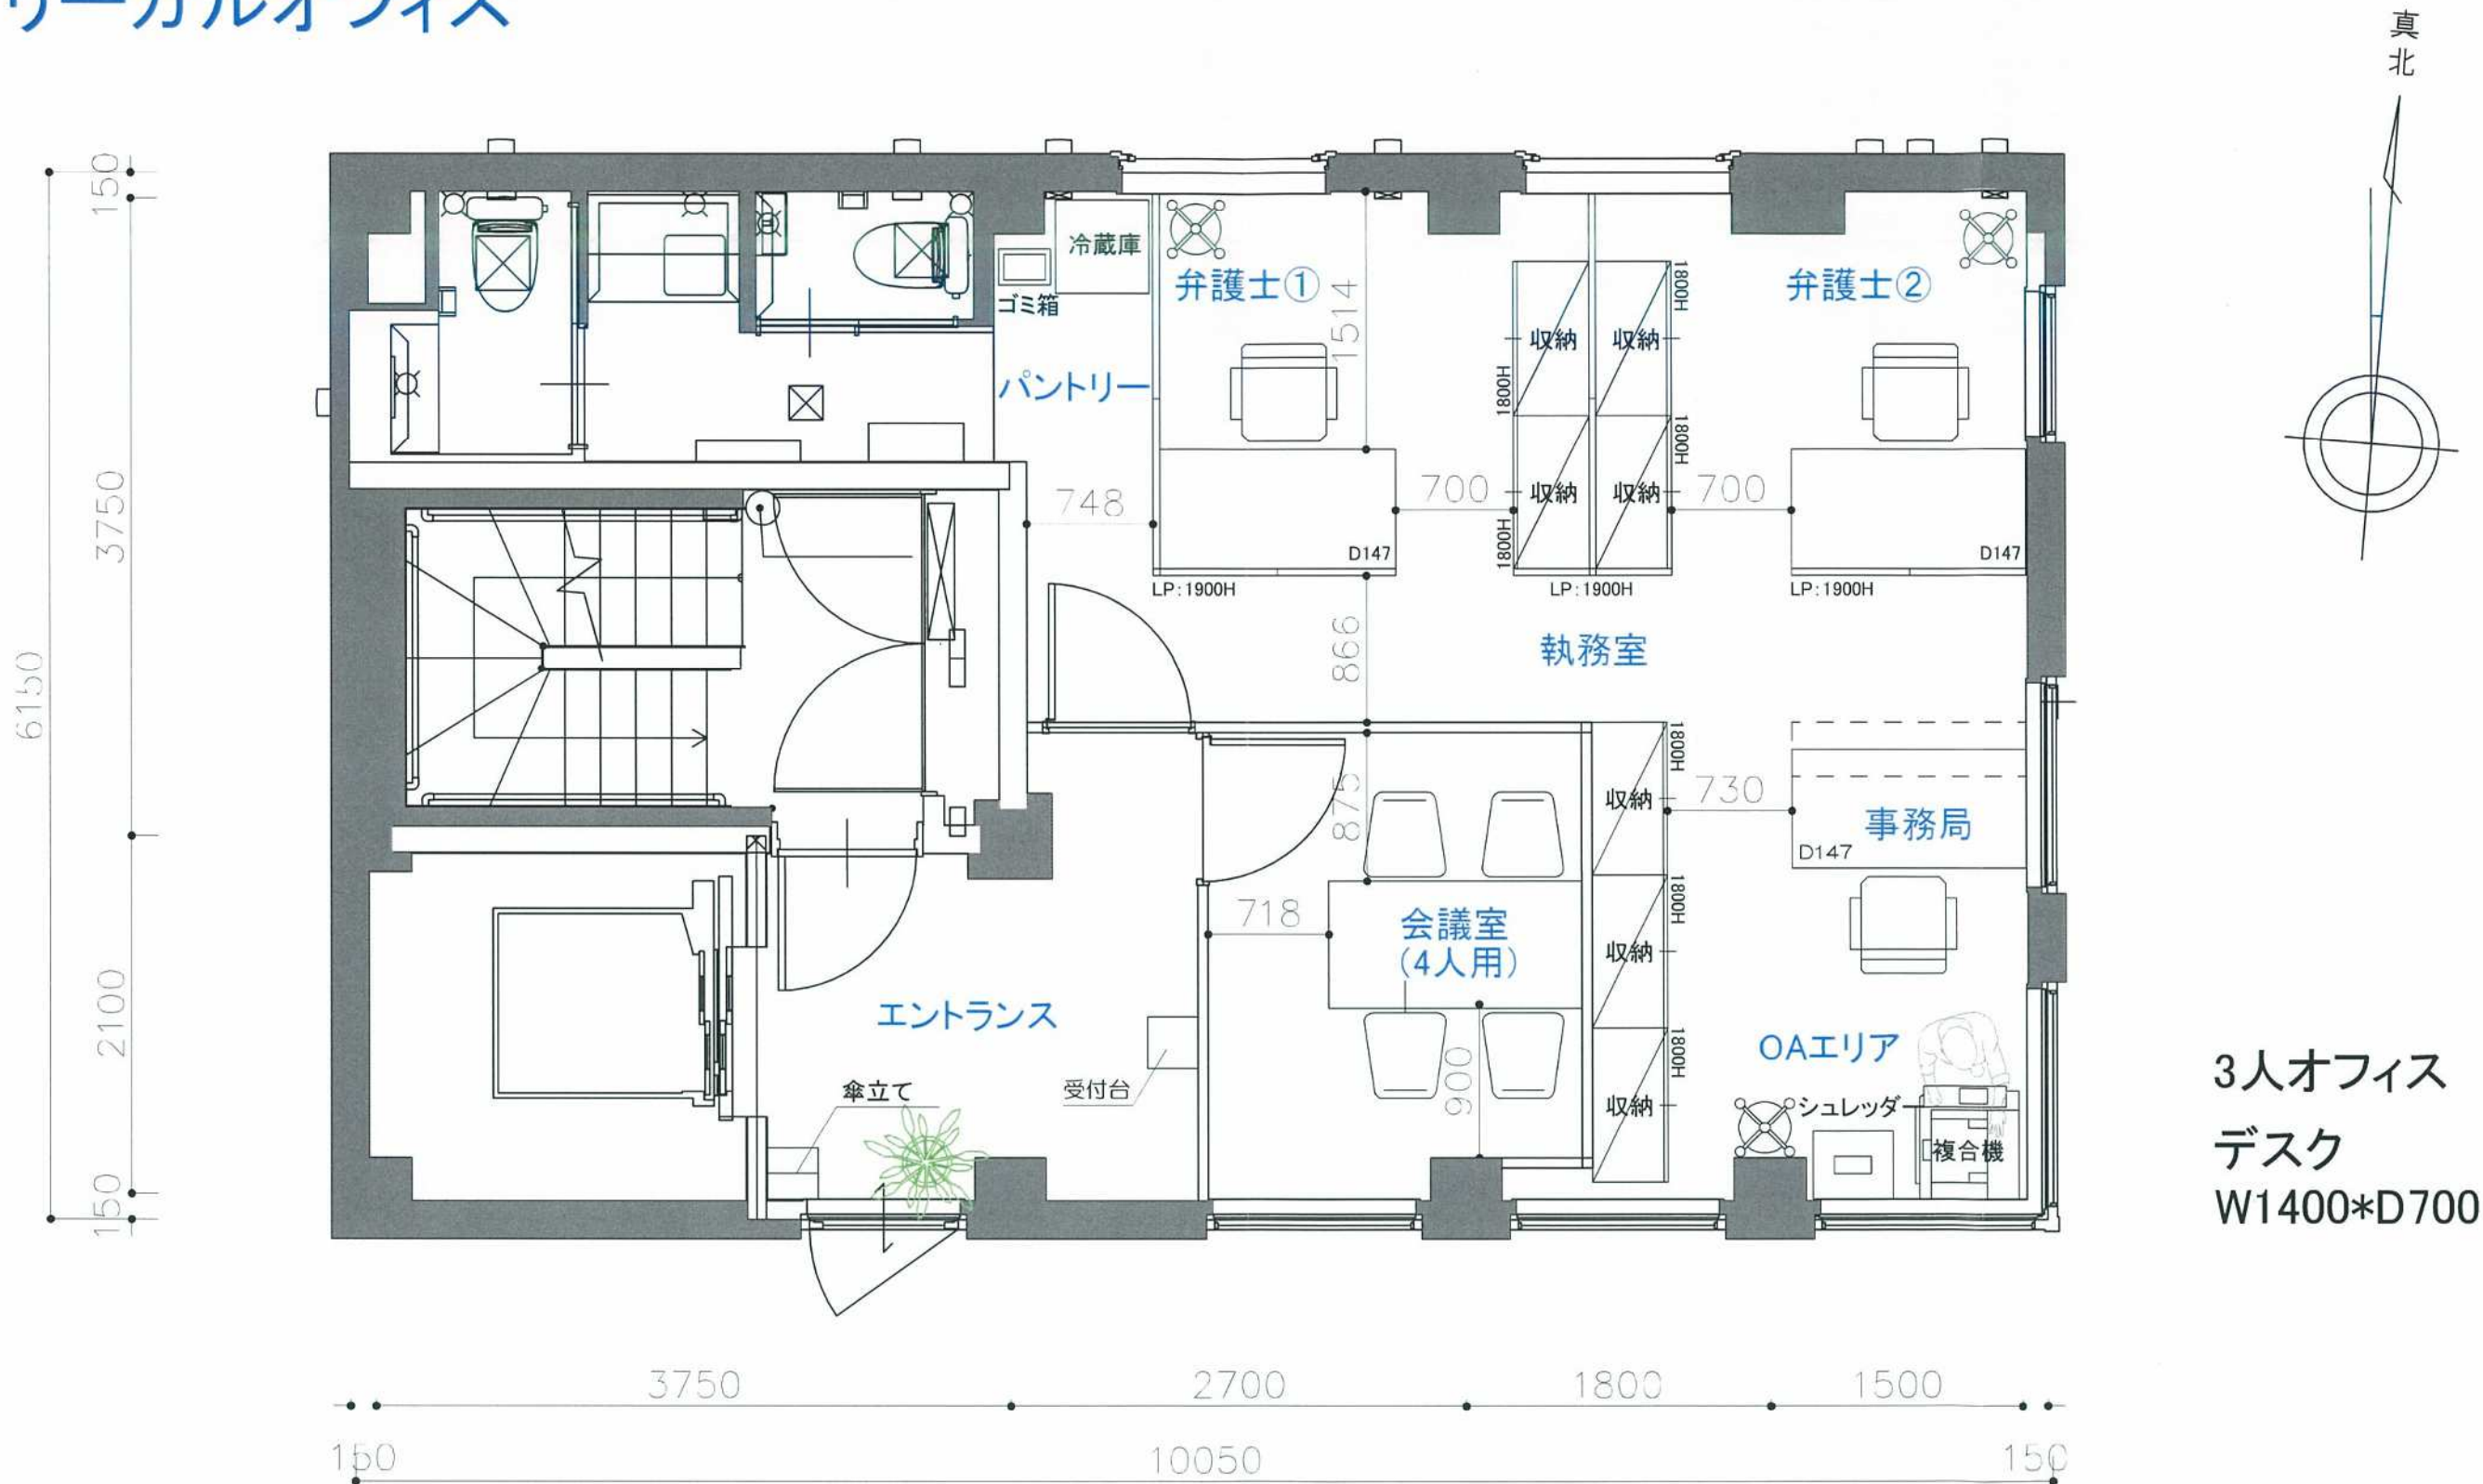

3人オフィス
デスク
W1400*D700

案件概要						adoas co.,ltd						株式会社●●●●●様						©2025 adoas Co.,Ltd.					
住所	東京都文京区小石川2丁目22-1					内容	平面図	...	...	...	...	「最適なオフィス作りをトータルでサポート致します。」	JCB No.					...	...	...	...	...	...
名称	ZCUBE後楽園 2~5階					...	...	...	...	...	...	SCALE 1: 40	DATE 2025.08					...	...	...	...	...	...
CH	●●●●mm					...	...	...	...	...	...	SALES SAKAMOTO	DESIGNED by SAKAMOTO	DRAWN by SAKAMOTO	CHECKED by FUKAURA	DRAWING TITLE ZCUBE後楽園2~5階シュミレーション図面					...	...	...
壁	●●●●					...	...	...	...	...	...											...	...
床	●●●●					...	...	...	...	...	...											...	...
市木	●●●●					...	...	...	...	...	...											...	...
天井	●●●●					...	...	...	...	...	...											...	...