


PLAN-4
会議室

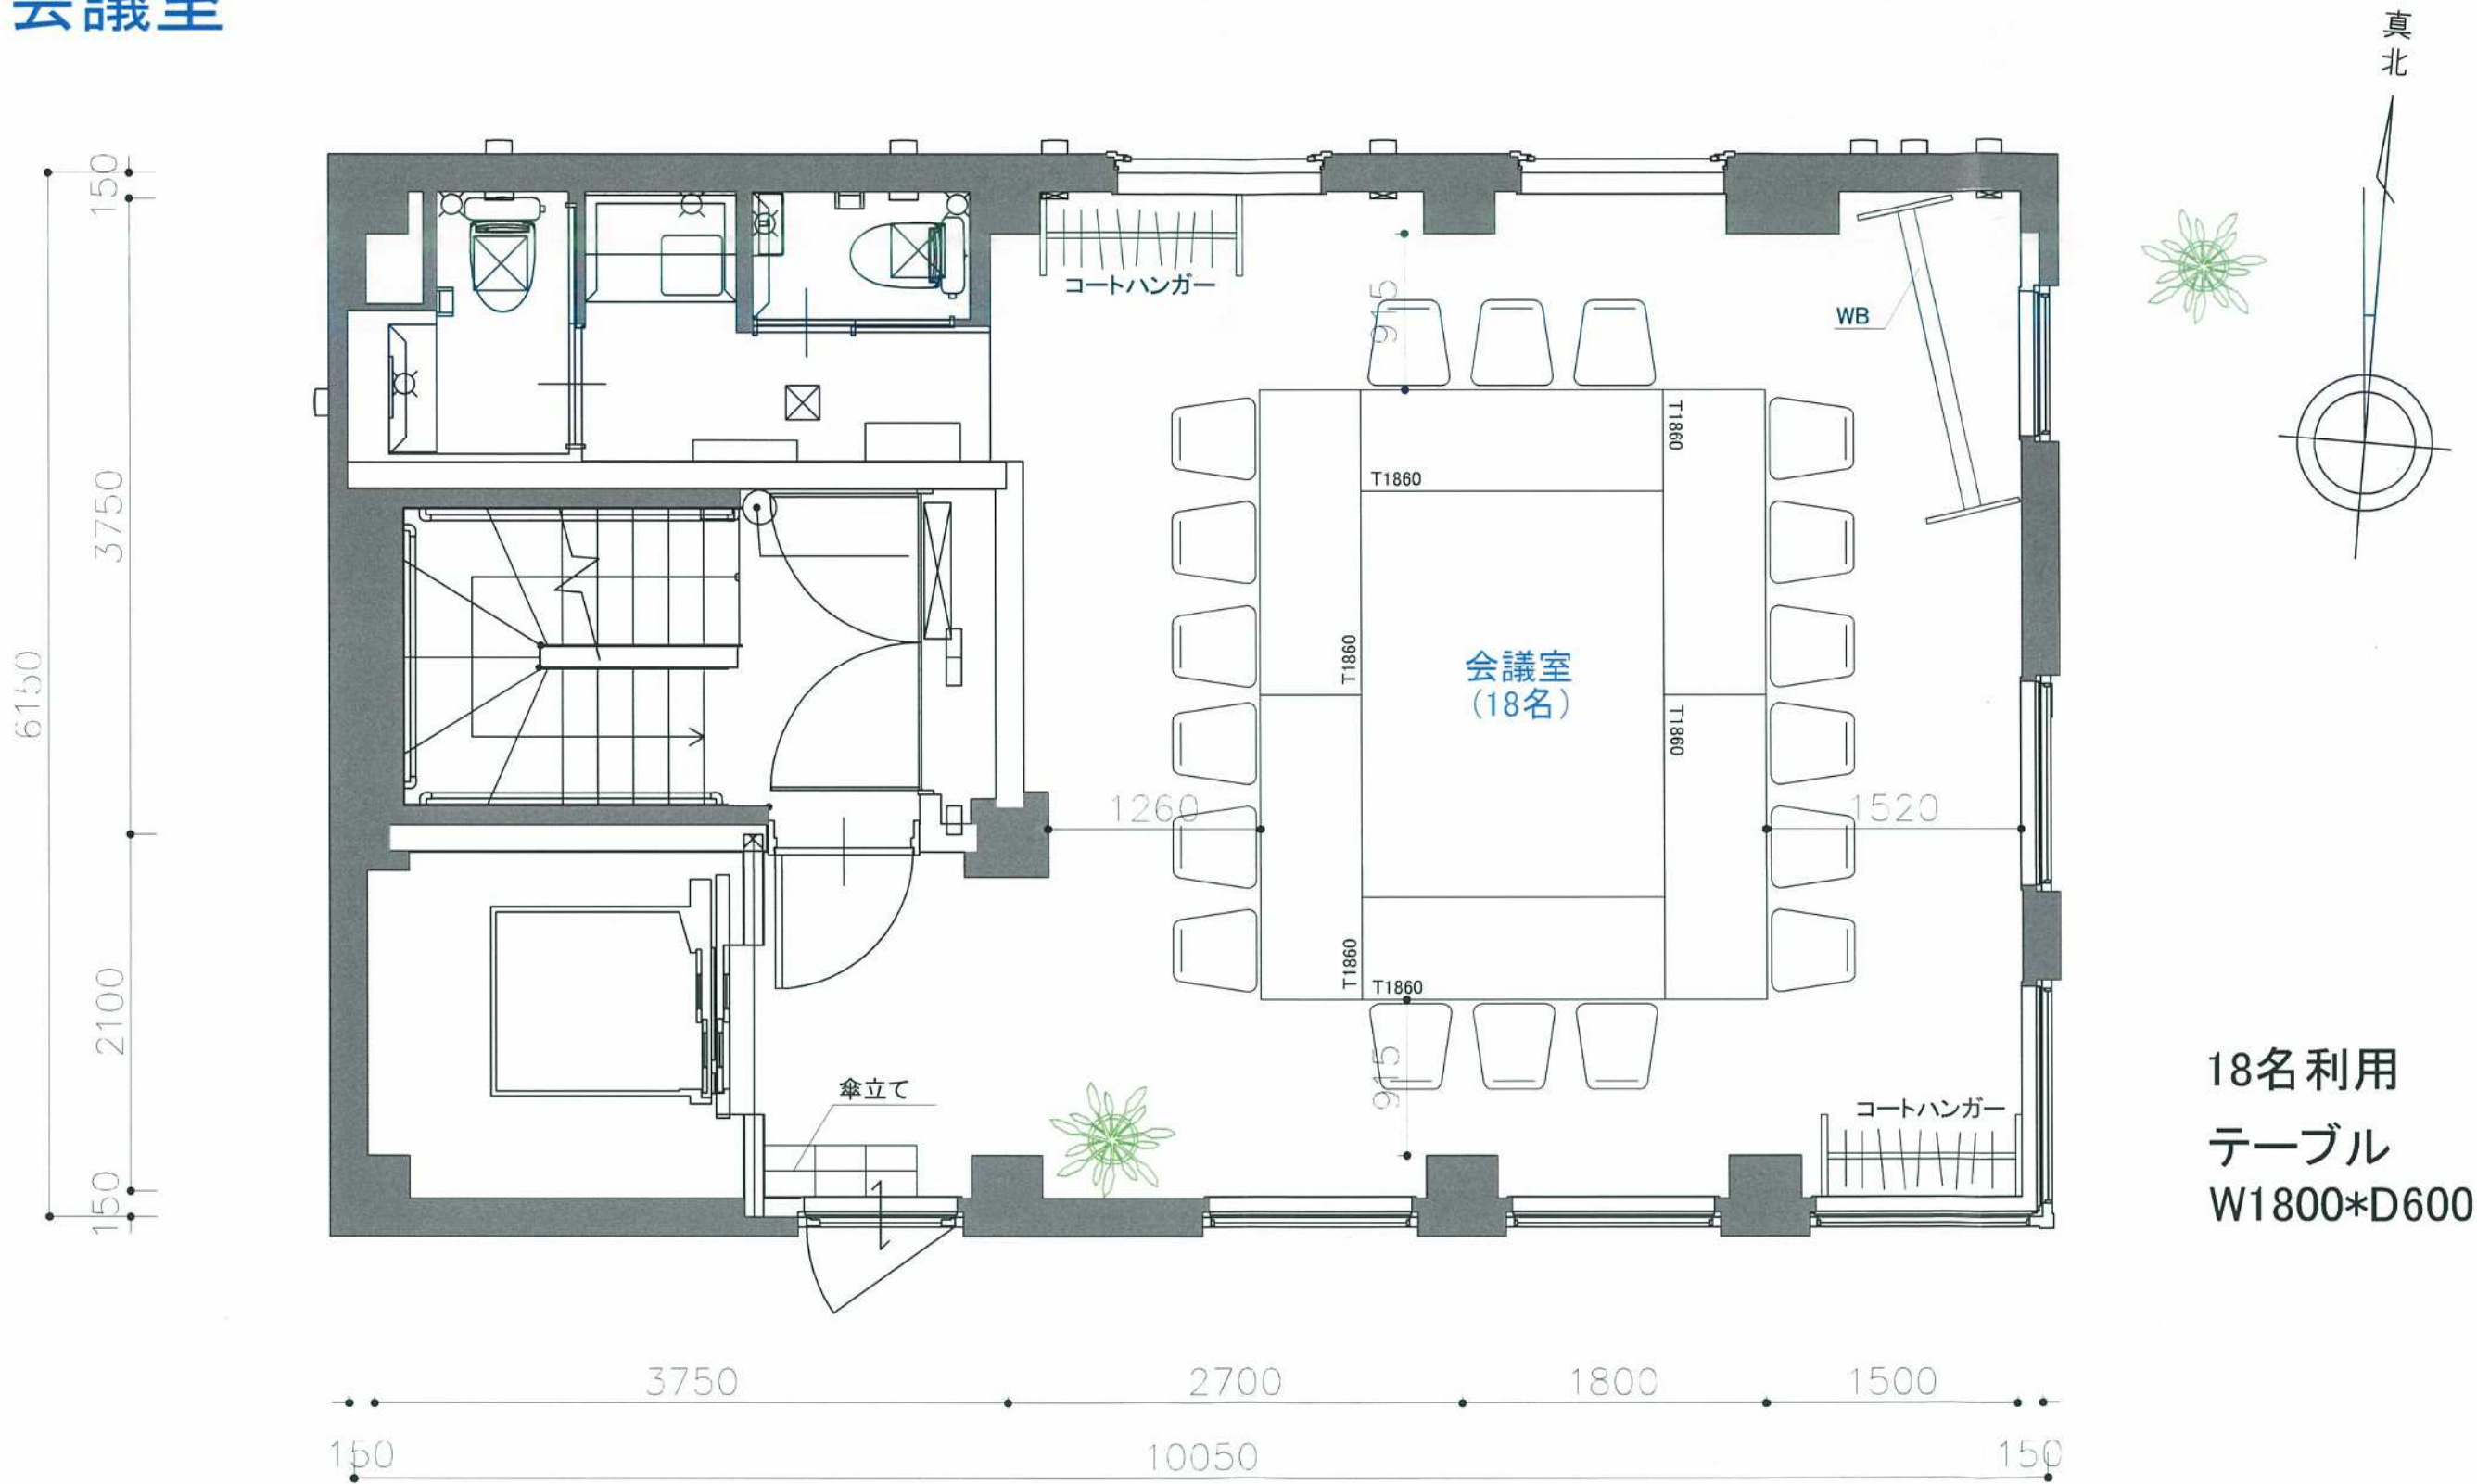

18名利用
テーブル
W1800*D600

物件概要						内容				adoas co.,ltd				株式会社●●●●●様		JCB No.		
住所	東京都文京区小石川2丁目22-1					平面図	...	...	...	...	「最適なオフィス作りをトータルでサポート致します。」				ZCUBE後楽園2~5階シュミレーション図面			
名称	ZCUBE後楽園 2~5階					...	...	...	...	...	SCALE	1: 40	DATE	2025.08				
CH	●●●●mm					...	...	...	...	...	SALES	***	DESIGNED by	***	DRAWN by	***	CHECKED by	FUKAURA
壁	●●●●					...	...	...	...	...								
床	●●●●					...	...	...	...	...								
巾木	●●●●					...	...	...	...	...								
天井	●●●●					...	...	...	...	...								